



CITY OF ATLANTA, GEORGIA  
Hartsfield-Jackson  
Atlanta International Airport

# CITY OF ATLANTA HARTSFIELD-JACKSON ATLANTA INTERNATIONAL AIRPORT

## ISSUED FOR CONSTRUCTION

### PROJECT NAME - LINE 1 (EPMS/Sages Project Name with Phase # as required)

### PROJECT NAME - LINE 2 AS NEEDED

### August 24, 2024 (Drawing Title Block Date)

### CONTRACT NUMBER: FC-012345

### WBS NUMBER: F.00.00.000

PHASING PLAN SUBMITTALS

PROJECT NAME - PHASE 1

PROJECT NAME - PHASE 2

PROJECT NAME - PHASE 3


#### COVER SHEET USES

- ISSUED FOR CONSTRUCTION
- ISSUED FOR BID
- 30% SCHEMATIC DESIGN
- 60% DESIGN DEVELOPMENT
- 90% CONSTRUCTION DOCUMENTS

**REMOVE CONTRACT & WBS FOR TENANT & CONCESSIONS**  
PROJECTS DO NOT INCLUDE CHILD NUMBER IN WBS. ONLY FOR SAGES USE

#### NOTE DETAILS

- Double click any editable text string to edit text.
- Do not change any text format. Edit text content only.
- Use one of the listed Cover Sheet options for submittal only.
- For Project Name, Overwrite default text. Replace existing text with your Project Name.
- For Project Name Line 2, overwrite default text. Use as required for longer project names. Include Project Phase information preceded by hyphen. Delete Line 2 default text if not required.
- Edit ISSUE DATE: to include drawing Title Block date. ISSUE DATE: text should remain.
- For Capital Projects, include Contract Number. CONTRACT #: text should remain.
- For Capital Projects, include WBS number. WBS #: text should remain. Do not include child numbers. WBS #: is 7 numbers only - X.12.34.567
- Relocate and resize Project Location block. Do not recreate location text or block.
- For Tenant & Concession submittals, remove Contract Number & WBS default text. Only used on Capital projects.
- Edit Cover Sheet number. Cover Sheet number should be added to Sheet Index.

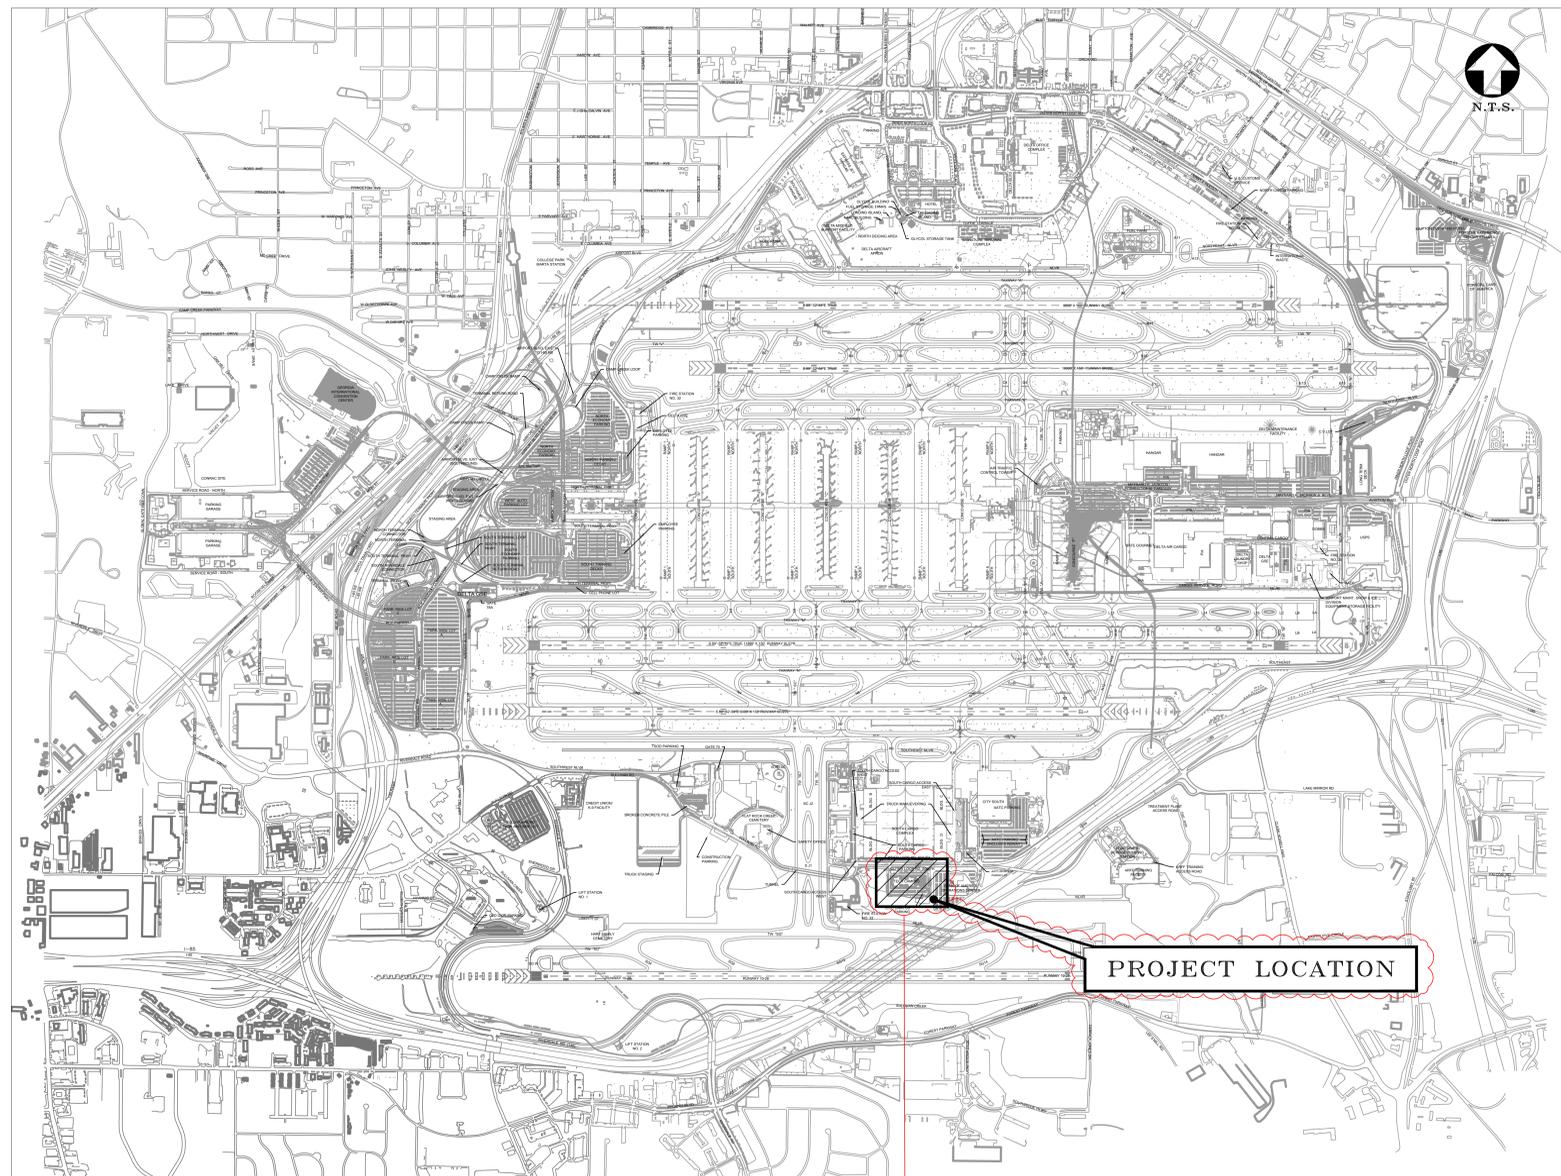

Relocate/Resize at Project Location